
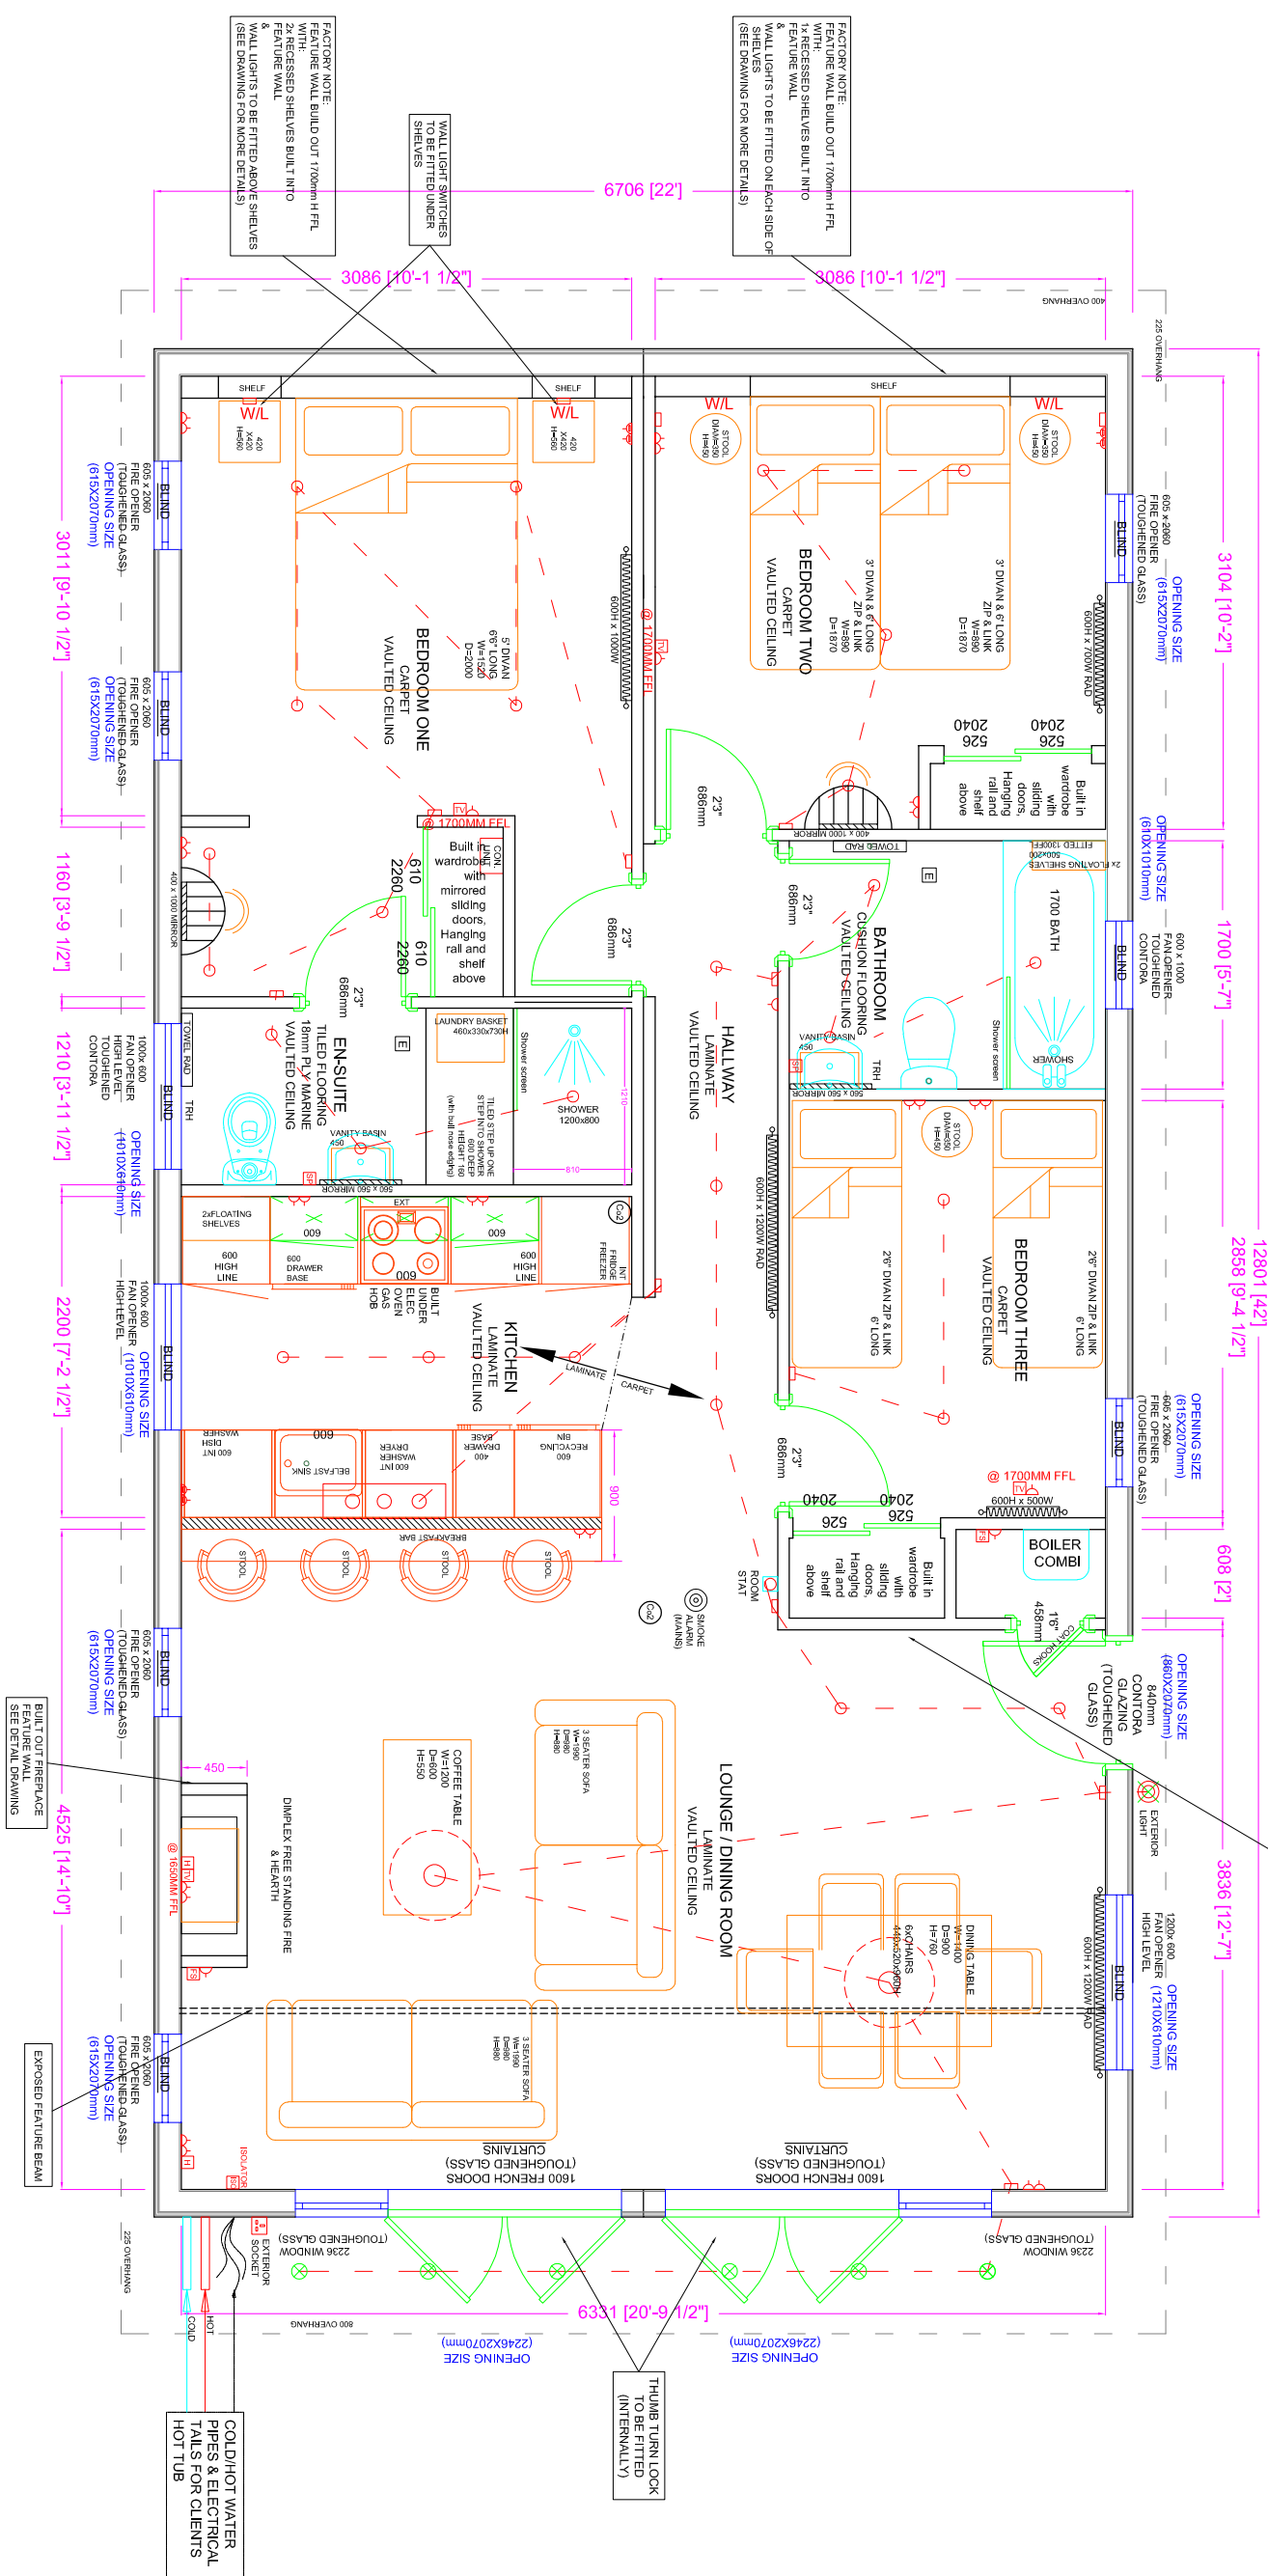


CUSTOMER SIGN OFF

SIGNATURE: .....

DATE: .....

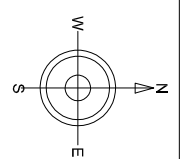

FACTORY NOTE:  
FURNITURE WALL BUILD OUT 1700mm H FTL WITH:  
1x RECESSED SHELVES BUILT INTO FEATURE WALL  
& WALL LIGHTS TO BE FITTED ON EACH SIDE OF SHELVES (SEE DRAWING FOR MORE DETAILS)

WALL LIGHT SWITCHES TO BE FITTED UNDER SHELVES

FACTORY NOTE:  
FURNITURE WALL BUILD OUT 1700mm H FTL WITH:  
1x RECESSED SHELVES BUILT INTO FEATURE WALL  
& WALL LIGHTS TO BE FITTED ON EACH SIDE OF SHELVES (SEE DRAWING FOR MORE DETAILS)

605 x 2060  
FINE OPERER (GLASS)  
OPENING SIZE (615x2070mm)

605 x 2060  
FINE OPERER (GLASS)  
OPENING SIZE (615x2070mm)

605 x 2060  
FINE OPERER (GLASS)  
OPENING SIZE (615x2070mm)

605 x 2060  
FINE OPERER (GLASS)  
OPENING SIZE (615x2070mm)

605 x 2060  
FINE OPERER (GLASS)  
OPENING SIZE (615x2070mm)

BUILT OUT FIREPLACE FEATURE WALL SEE DETAIL DRAWING

EXPOSED FEATURE BEAM

COLD/HOT WATER PIPES & ELECTRICAL TALS FOR CLIENTS HOT TUB

LEGEND:	
Light switch	
Dimmer Light switch	
Single socket	
Single socket with USB	
Double socket	
Double socket with USB	
TV point	
HDMI	
BT point	
Shaving point	
Grid switch	
Fused spur	
PIR sensor	

ELEVATIONS @ 1:200  
(ILLUSTRATION PURPOSES ONLY)



PARK NAME  
FLORENCE SPRINGS

CUSTOMER  
PROPOSAL

JOB NUMBER

Scale (@ A3)  
1:50

Date  
28TH MAY 2019

VERSION  
V3

DRAWING  
42'x22' RETREAT - 3 BED

REVISIONS		DRAWN BY:
V1	NEW DRAWING	DK 10/05/2019
V2	CHANGES AFTER REVIEW	DK 22/05/2019
V3	CHANGES AFTER REVIEW	DK 28/05/2019

NOTES:  
• ALL TILED WALLS TO BE PLASTERBOARDED

WWW.PATHFINDERHOMES.CO.UK