

C Elevation


A Elevation

D Elevation

B Elevation

This home is designed in accordance with BS3632

20'	Dual Pitch Semi Vaulted
External	15° x 1.035
Internal	8.7° x 1.012

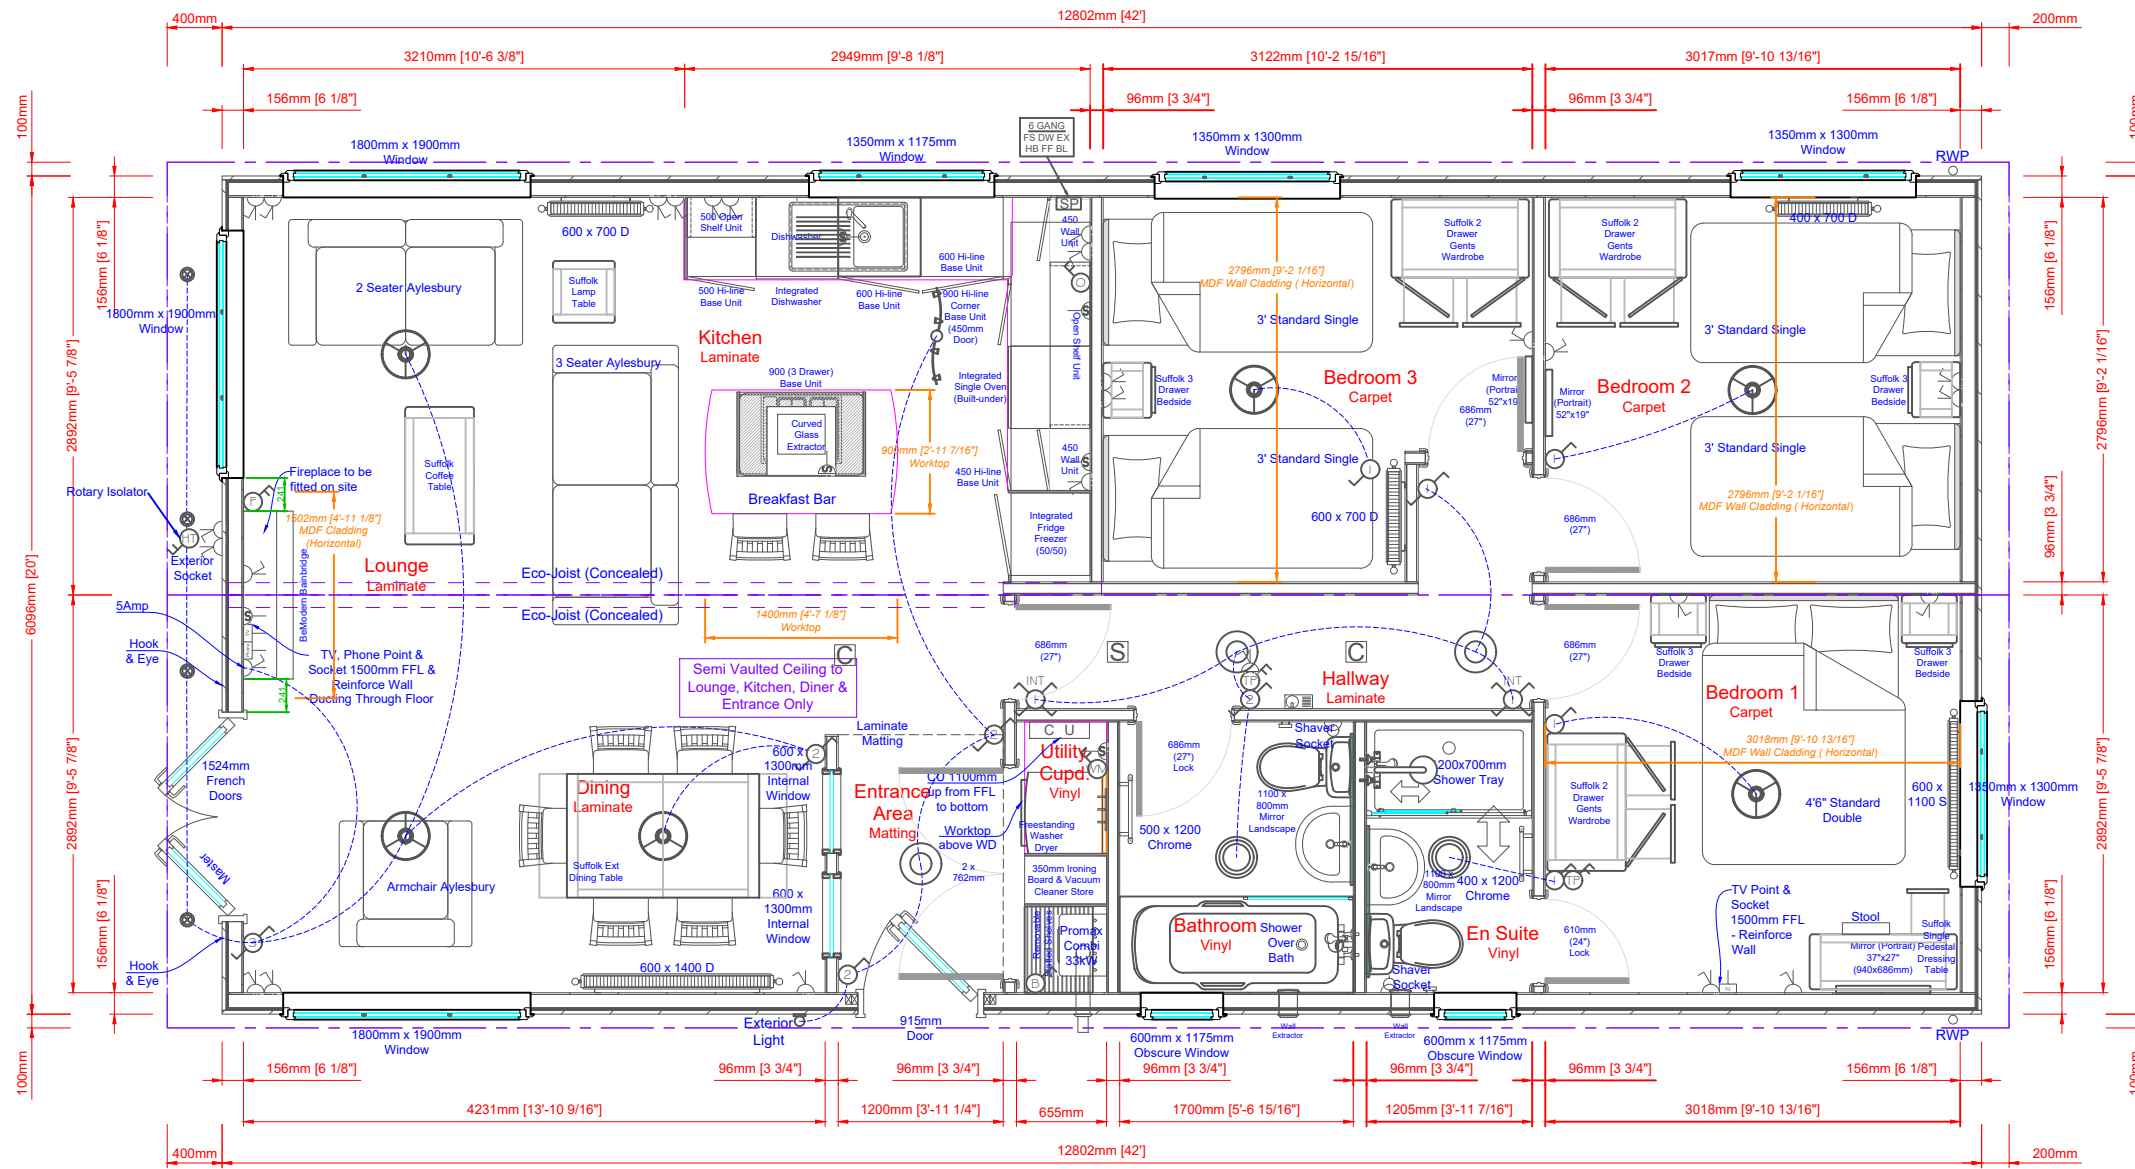

Prestige Homeseeker
Park & Leisure Homes

Shipton Way, Express Business Park, Rushden, Northants NN10 6GL
Tel: 0845 0702345 / 01933 354000 Fax: 01933 354047 / 01933 354049
Email: sales@prestigeparkandleisurehomes.com
Visit our website: www.prestigeparkandleisurehomes.com

Please note that plan and elevations are a guide and should be used for illustrative purposes only. The external dimensions of the unit are subject to variation, dependant upon the exterior finish specified.

LEGEND			
	Single Socket		Smoke Alarm
	Double Socket		Carbon Monoxide Alarm
	Unswitched Socket		Switchplate
	Thermostat		Consumer Unit
	Communication Point		Batten Holder
	Isolator		Ceiling Rose & Pendant
	1 Way Light Switch		Downlight
	2 Way Light Switch		Under Locker Light
	Ceiling Extractor		Exterior Tap

NOTES:
N/A

Issue	Date	By	Description
1	11/12/18	BI	ISSUE 1
2	28/01/19	EH	ISSUE 2 - MEMO 7981

Date:	07/11/18
Scale:	Relative
Drawn:	MS
Quote:	QN 35623
Dwg No:	J4376 (S4568)
Serial No:	18 HS 004376

Burleigh 3 Bed - (DB 2TB) ES
42' x 20' (12.80m x 6.09m) Nominal
Heatherton Leisure - Florence Springs

Customers Signature: _____
Date: _____

ISSUE 2