


This home is designed in accordance with BS3632

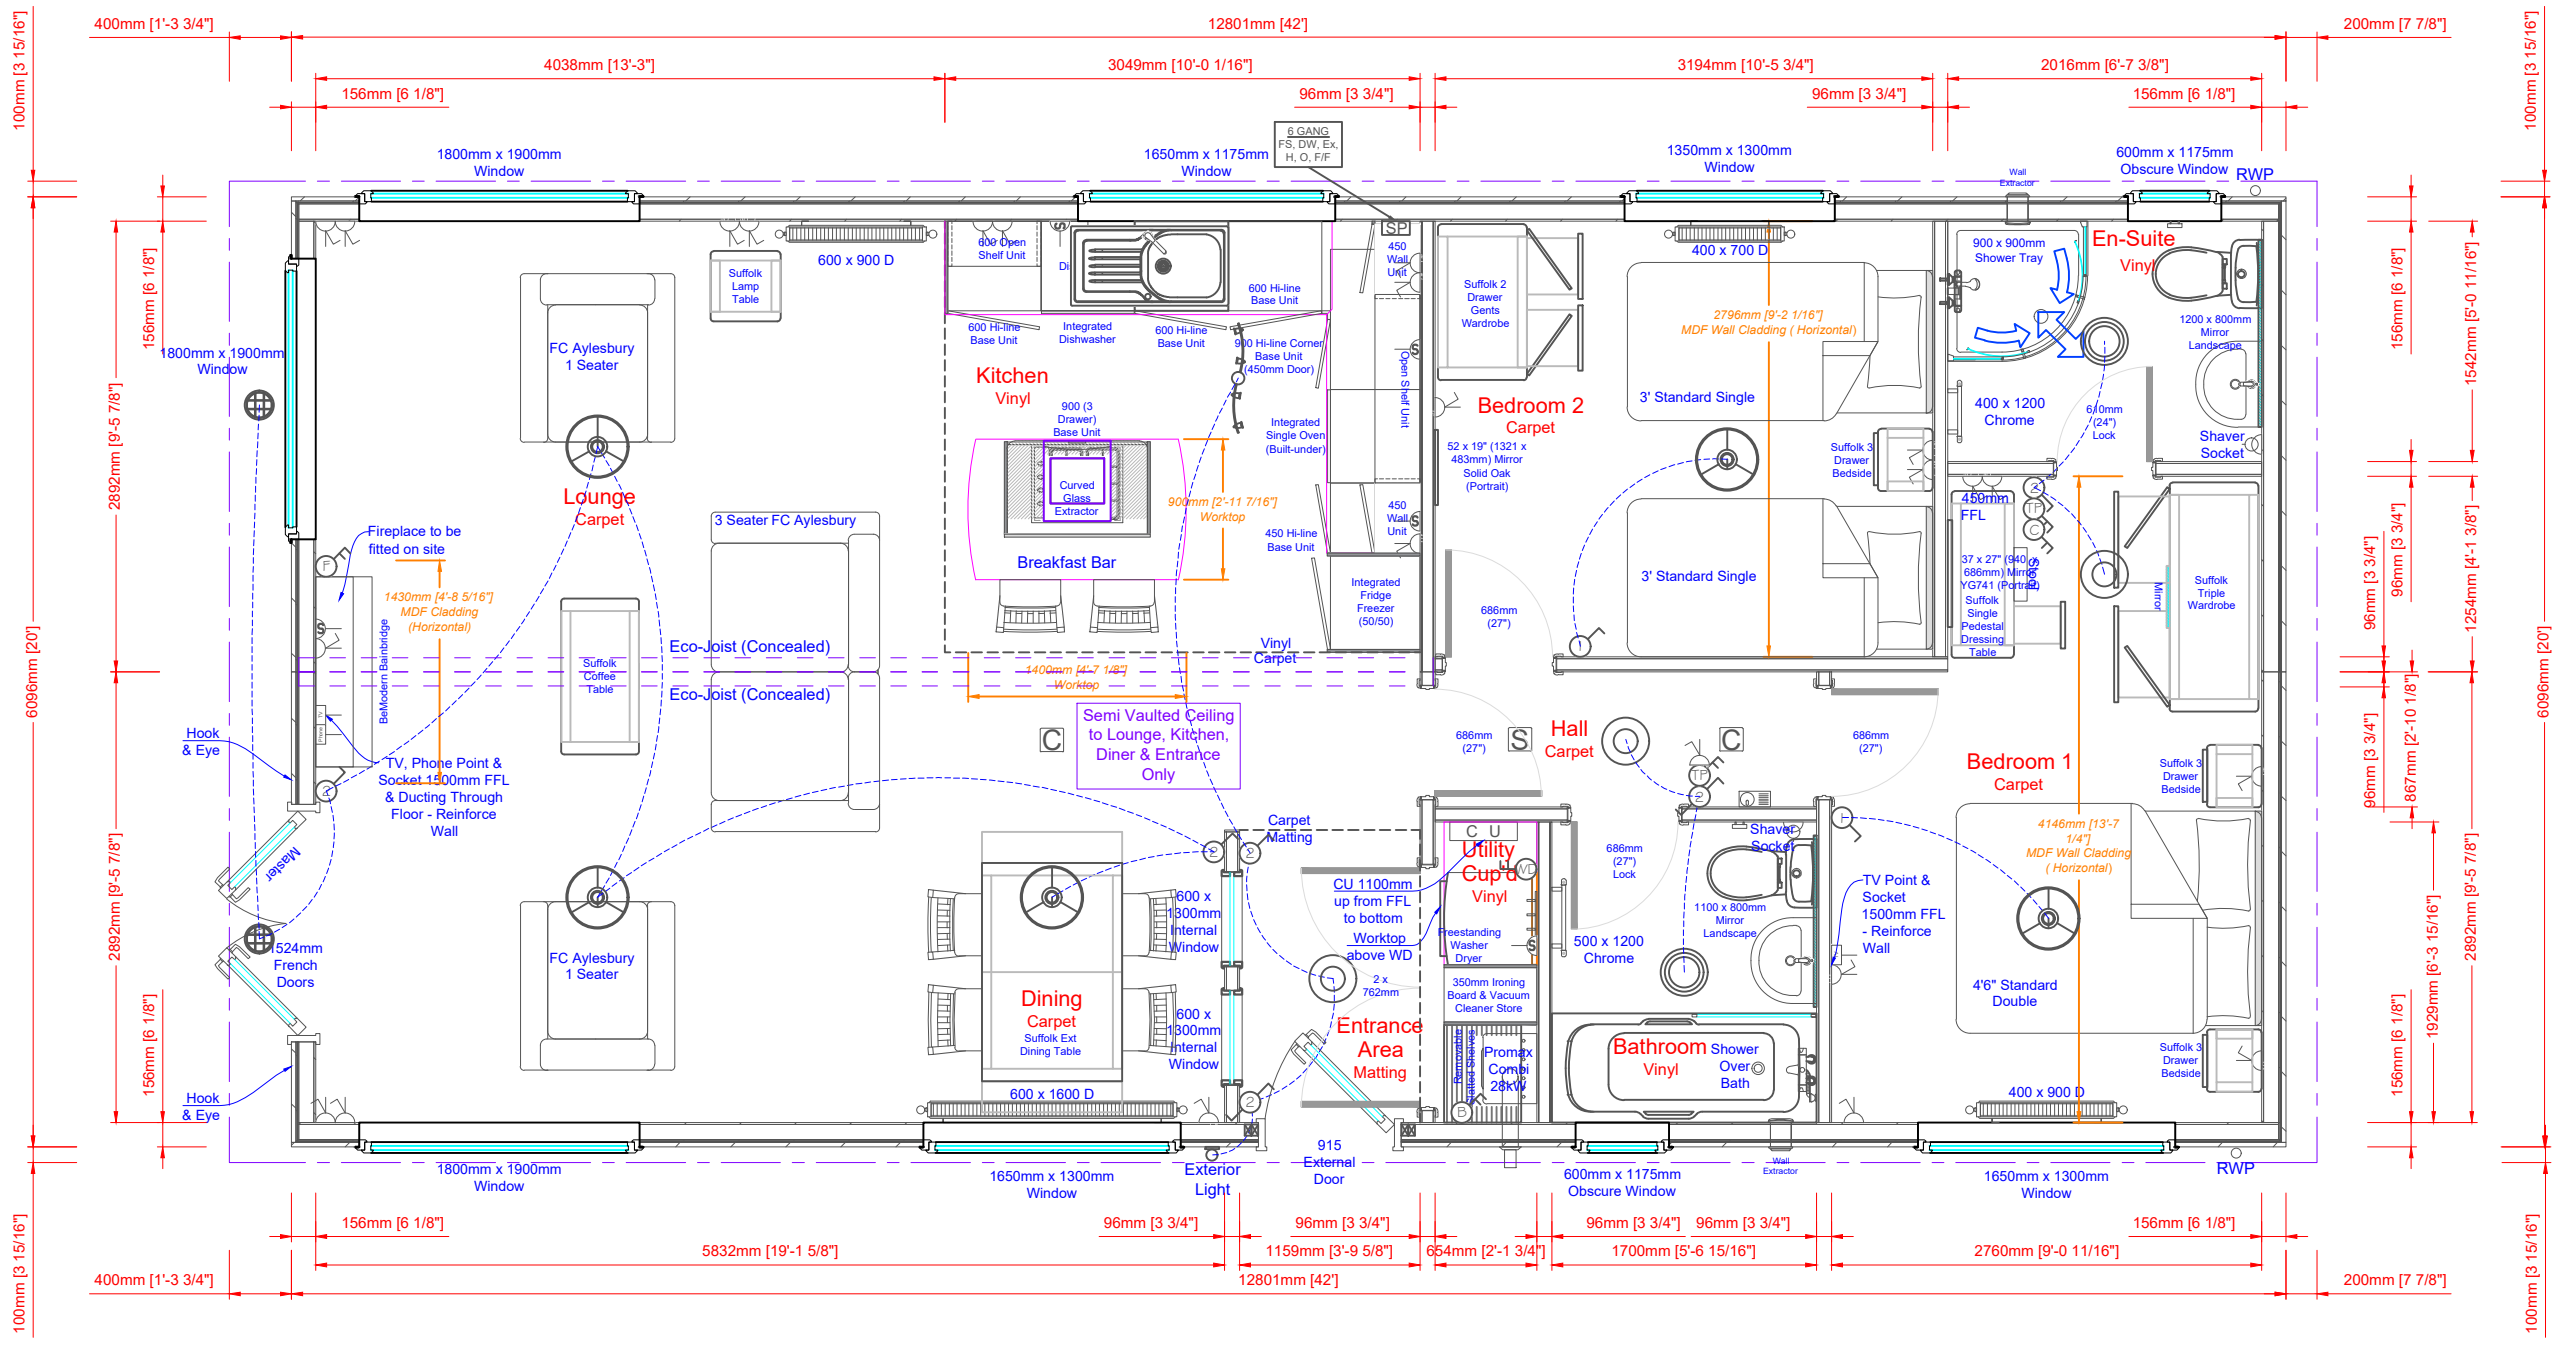

Prestige Homeseeker
Park & Leisure Homes

Shipton Way, Express Business Park, Rushden, Northants NN10 6GL
Tel: 0845 0702345 / 01933 354000 Fax: 01933 354047 / 01933 354049
Email: sales@prestigeparkandleisurehomes.com
Visit our website: www.prestigeparkandleisurehomes.com

Please note that plan and elevations are a guide and should be used for illustrative purposes only. The external dimensions of the unit are subject to variation, dependant upon the exterior finish specified.

LEGEND			
	Single Socket		Smoke Alarm
	Double Socket		Carbon Monoxide Alarm
	Unswitched Socket		Switchplate
	Thermostat		Consumer Unit
	Communication Point		Batten Holder
	Isolator		Ceiling Rose & Pendant
	1 Way Light Switch		Downlight
	2 Way Light Switch		Under Locker Light
	Ceiling Extractor		Exterior Tap

NOTES:

SALES ISSUE

A further drawing will be sent to the customer when adapted for Production Issue

Rev.	Date	By	Description
A	27/11/18	AF	Updated to latest Template

Date:	DD/MM/YY
Scale:	Relative
Drawn:	??
Quote:	QN ?????
Class:	
Dwg No:	S????
Serial No:	18 ?? 00????

Burleigh 2 Bed (DB TB) ES

42' x 20' (12.80m x 6.09m) Nominal

Customer - Park

Customers Signature: _____

Date: _____