
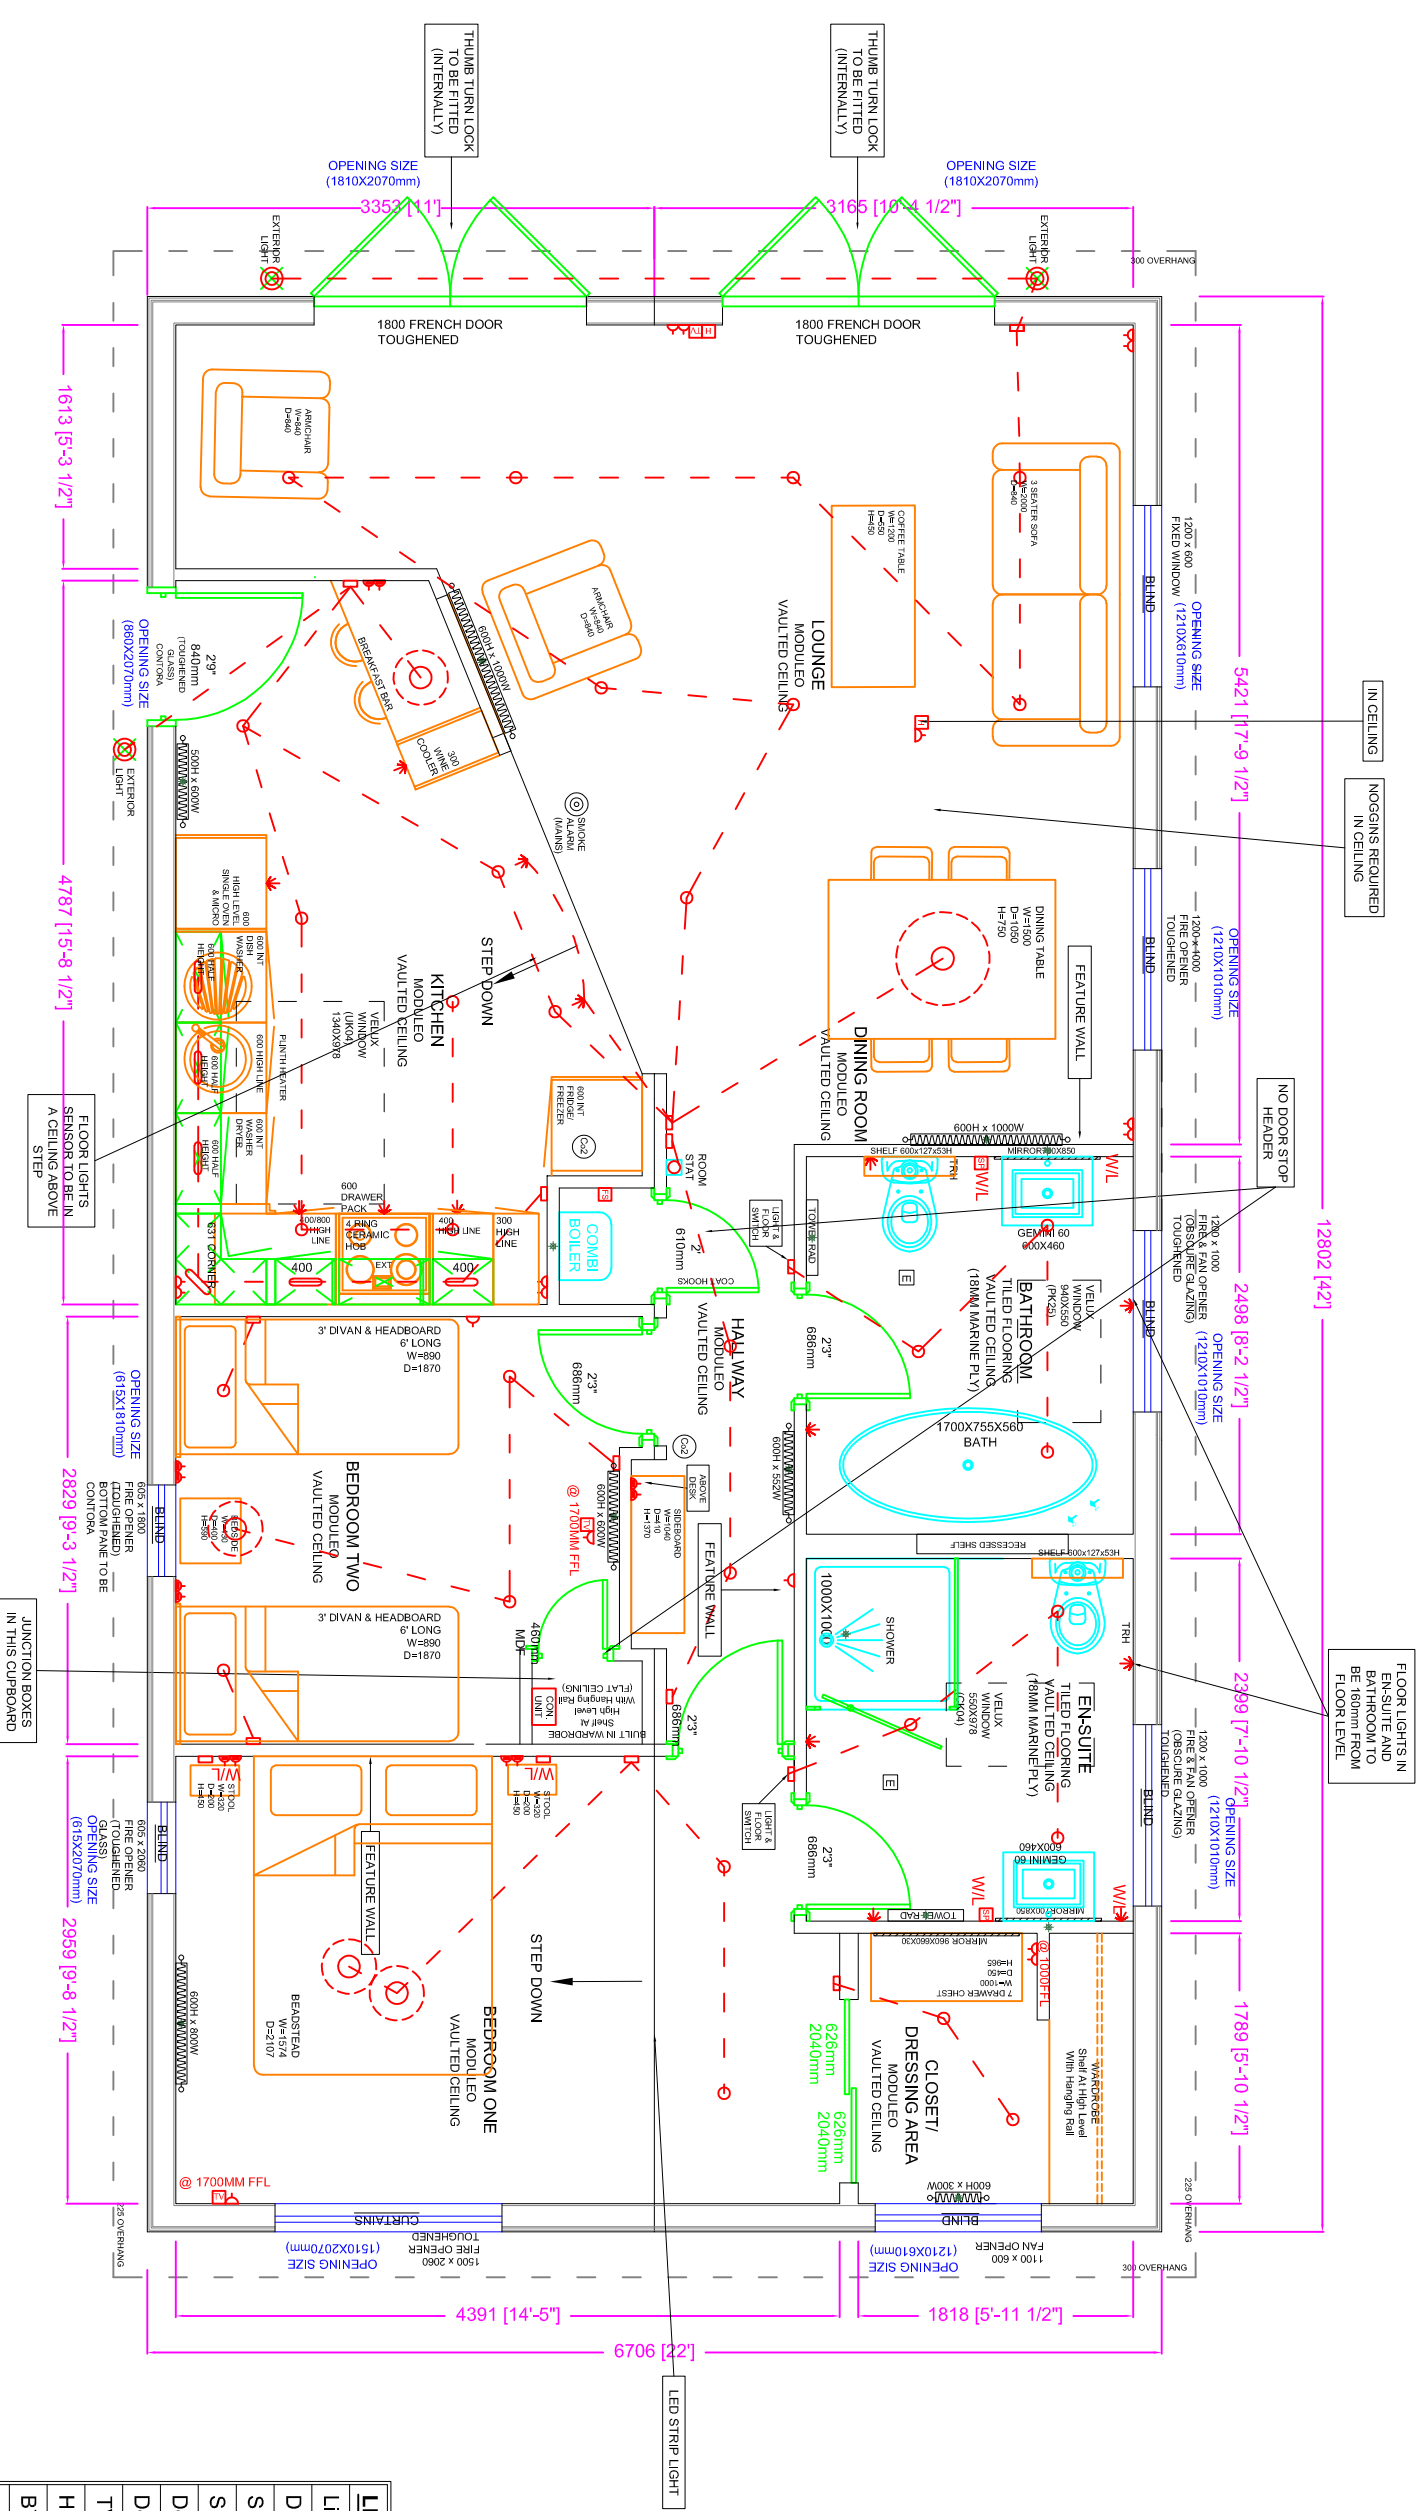


CUSTOMER SIGN OFF

SIGNATURE:

DATE:




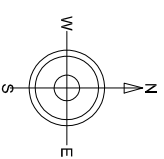


LEGEND:

Light switch	
Dimmer Light switch	
Single socket	
Single socket with USB	
Double socket	
Double socket with USB	
TV point	
HDMI	
BT point	
Shaving point	
Grid switch	
Fused spur	
PIR sensor	

ELEVATIONS @ 1:200

(ILLUSTRATION PURPOSES ONLY)

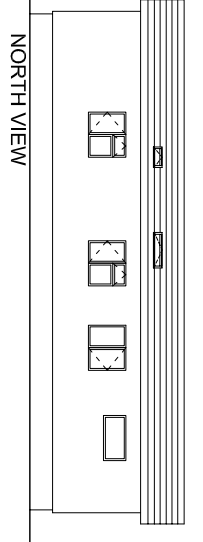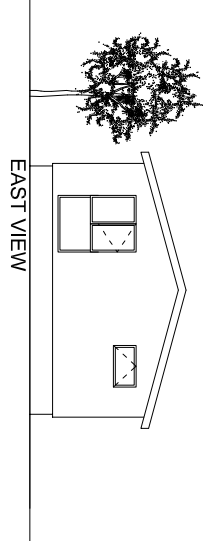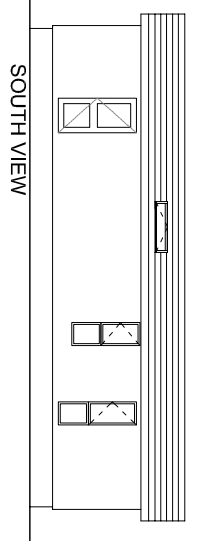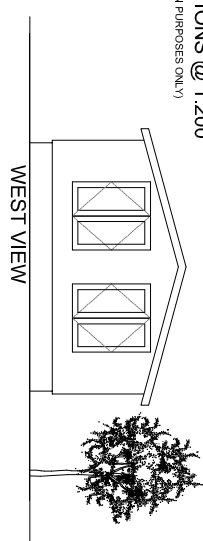

PARK NAME
FLORENCE SPRINGS

CUSTOMER

PURPOSE OF ISSUE

JOB NUMBER

Scale (@ A3)
1:50

Date
28TH MAY 2019

VERSION
V2

DRAWING
42X22 COUNTY RETREAT

- 2 BED

REVISIONS

REV	DESCRIPTION	DATE
V1	NEW DRAWING	14/05/2019
V2	CHANGES AFTER REVIEW	28/05/2019

NOTES:

- DIMMER SWITCHES FOR ALL SWITCHES EXCEPT BATHROOM, ENS-SUIT & WALL LIGHTS IN BEDROOM ONE.
- BATHROOM & ENS-SUITE WALL LIGHTS TO BE FITTED @ 1600FFL.

WWW.PATHFINDERHOMES.CO.UK